


PLAN DE MASSE
ECHELLE 1/500e

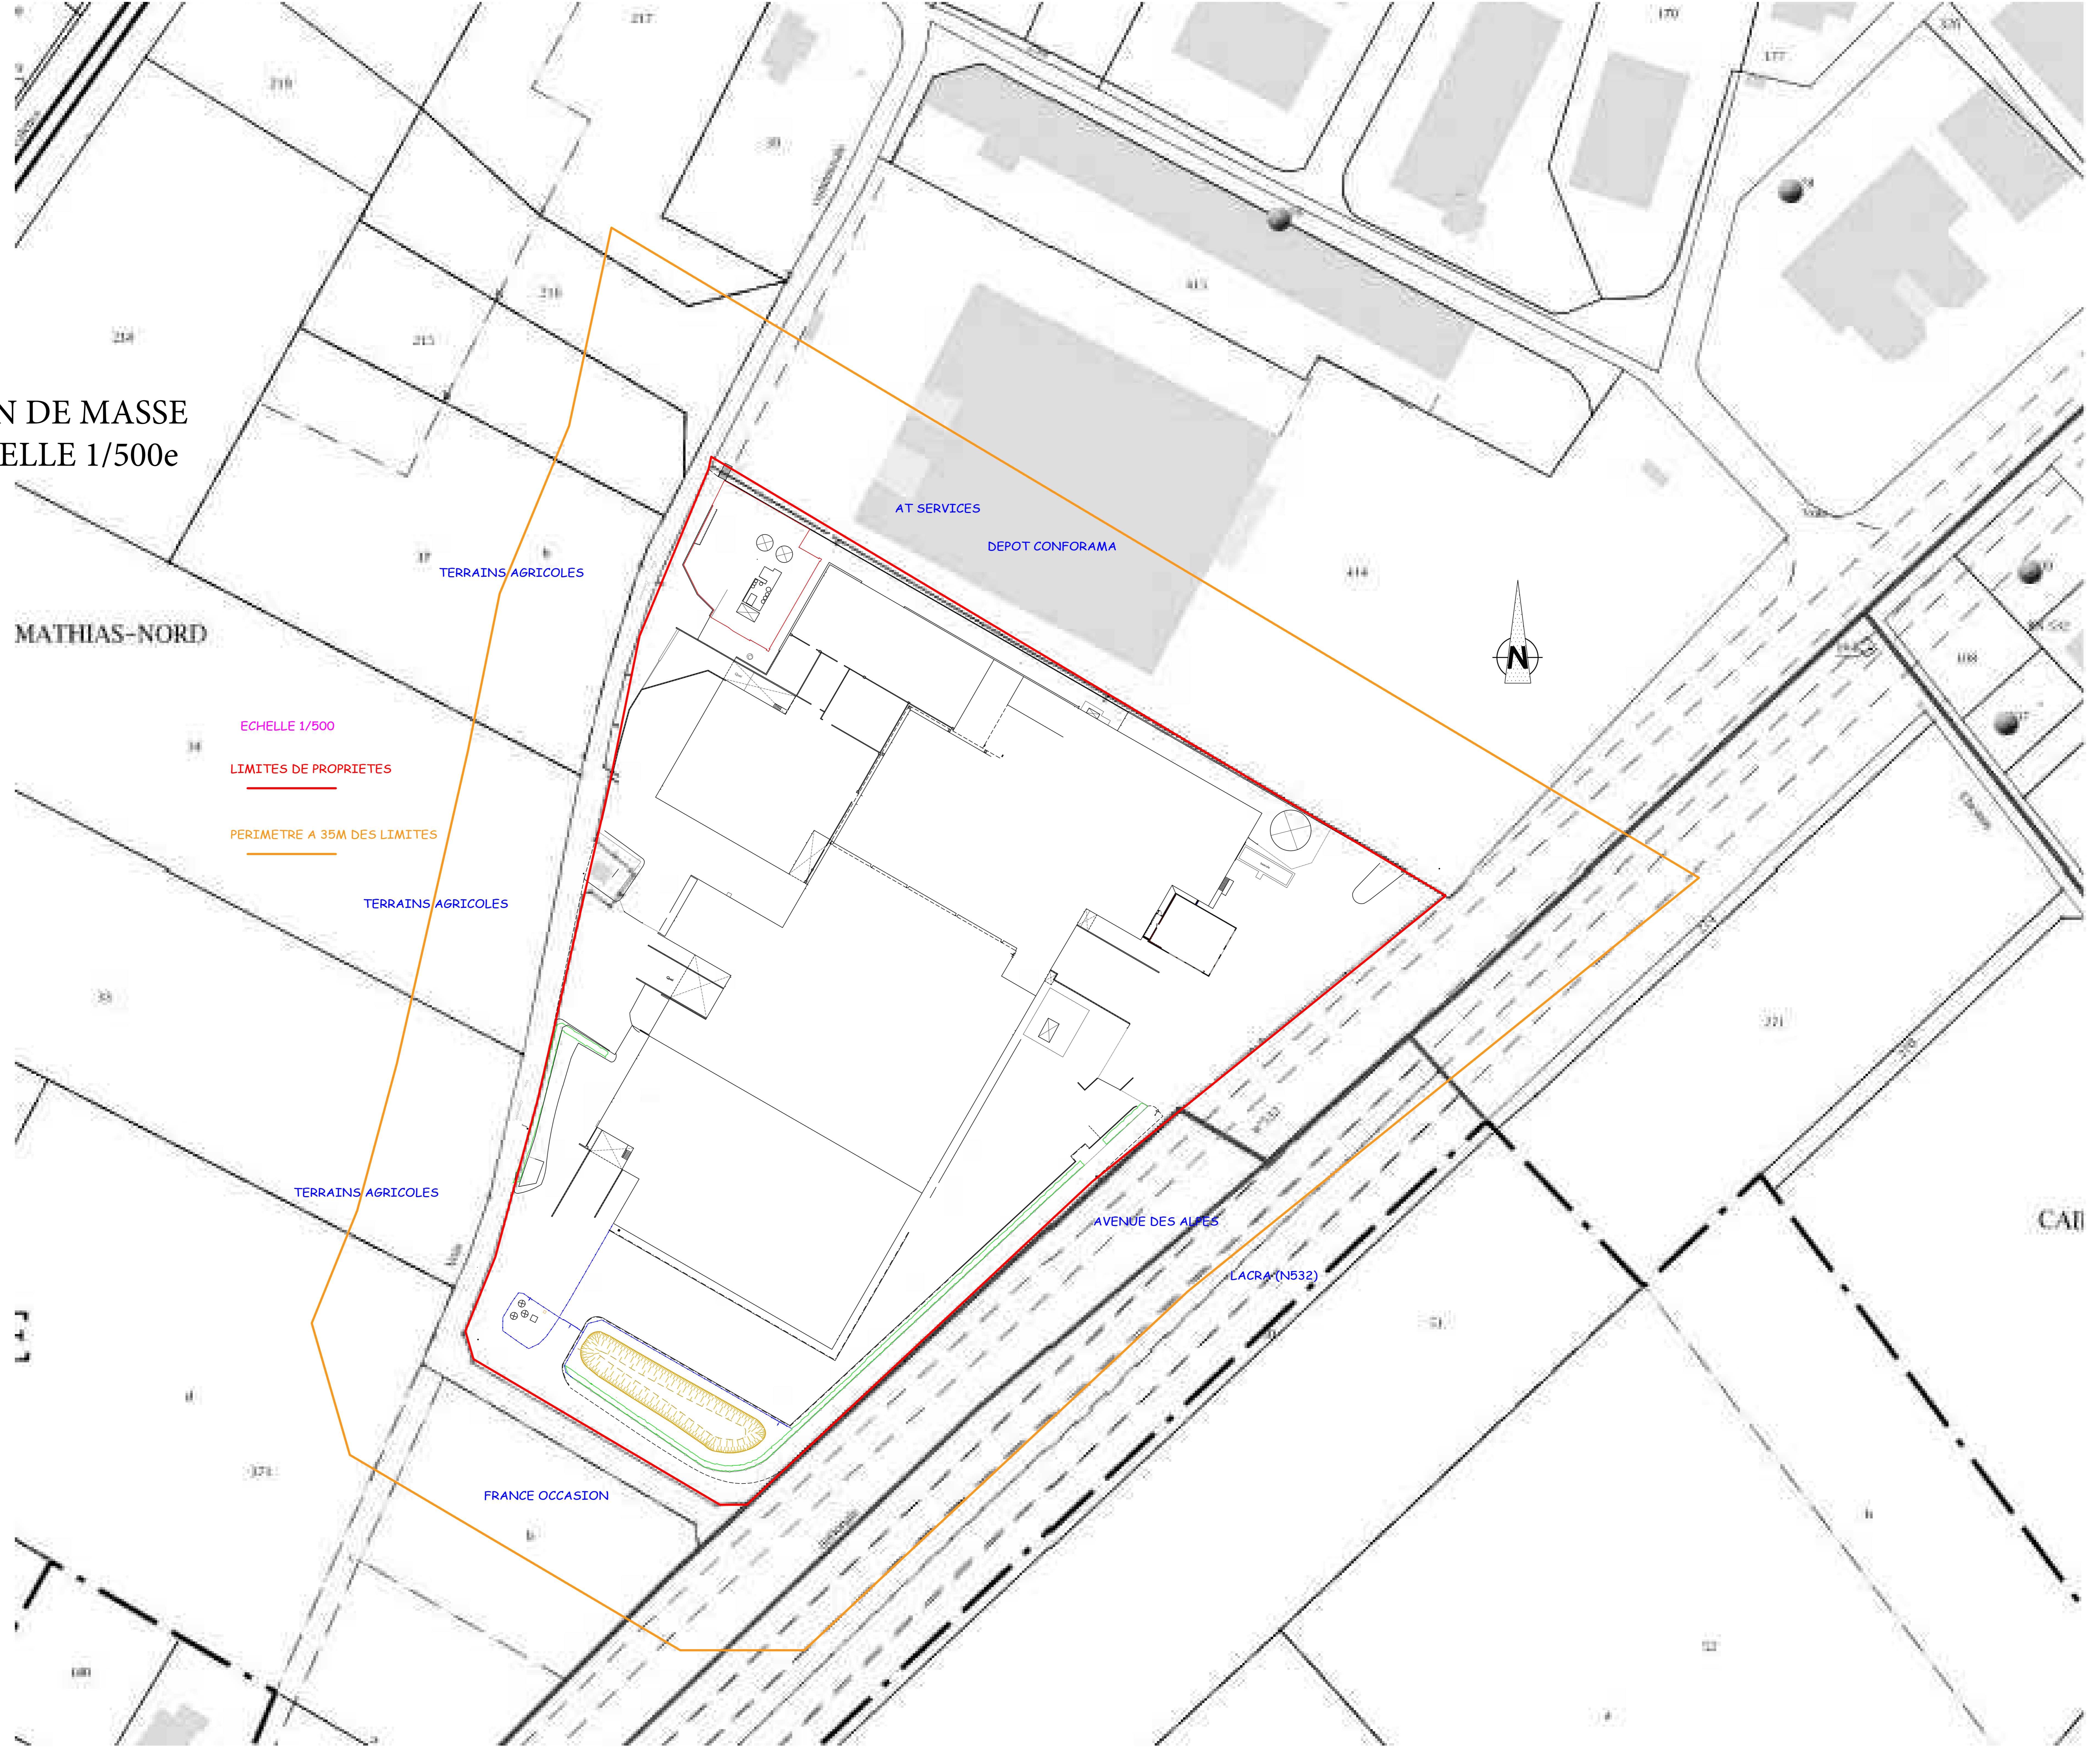

MATHIAS-NORD


ECHELLE 1/500
LIMITES DE PROPRIETES
PERIMETRE A 35M DES LIMITES

TERRAINS AGRICOLES

TERRAINS AGRICOLES

TERRAINS AGRICOLES

AT SERVICES
DEPOT CONFORAMA

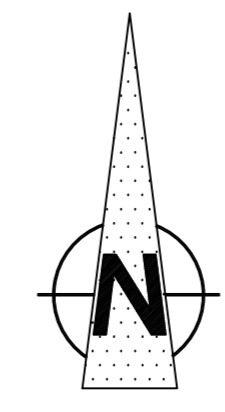

AVENUE DES ALPES
LACRA (N532)

FRANCE OCCASION

CAT